

Woods Road, Nikenbah—Sports Precinct Entrance Upgrade

PROJECT:

This project provides for the upgrade of the entrance to the Sports Precinct off Woods Road Nikenbah.

PROJECT ESTIMATE:

\$240,000

PROJECT SCOPE OF WORKS

The Project scope is as follows:

- Earthworks
- Pavement replacement
- New kerb and channel
- Drainage works
- Road sealing
- Signage and linemarking
- Electrical conduits and pits

The traffic management plan that will be put in place for the duration of the construction period will be developed prior to works commencing.




INDICATIVE PROJECT MILESTONES


INDICATIVE PROJECT MILESTONES	
October 2019	Final Design
October 2019	Tender Period
Nov/Dec 2019	Construction Period
Dec 2019	Project Completion

Note: Project milestones are subject to contract and weather and may change.

Woods Road, Nikenbah—Sports Precinct Entrance Upgrade

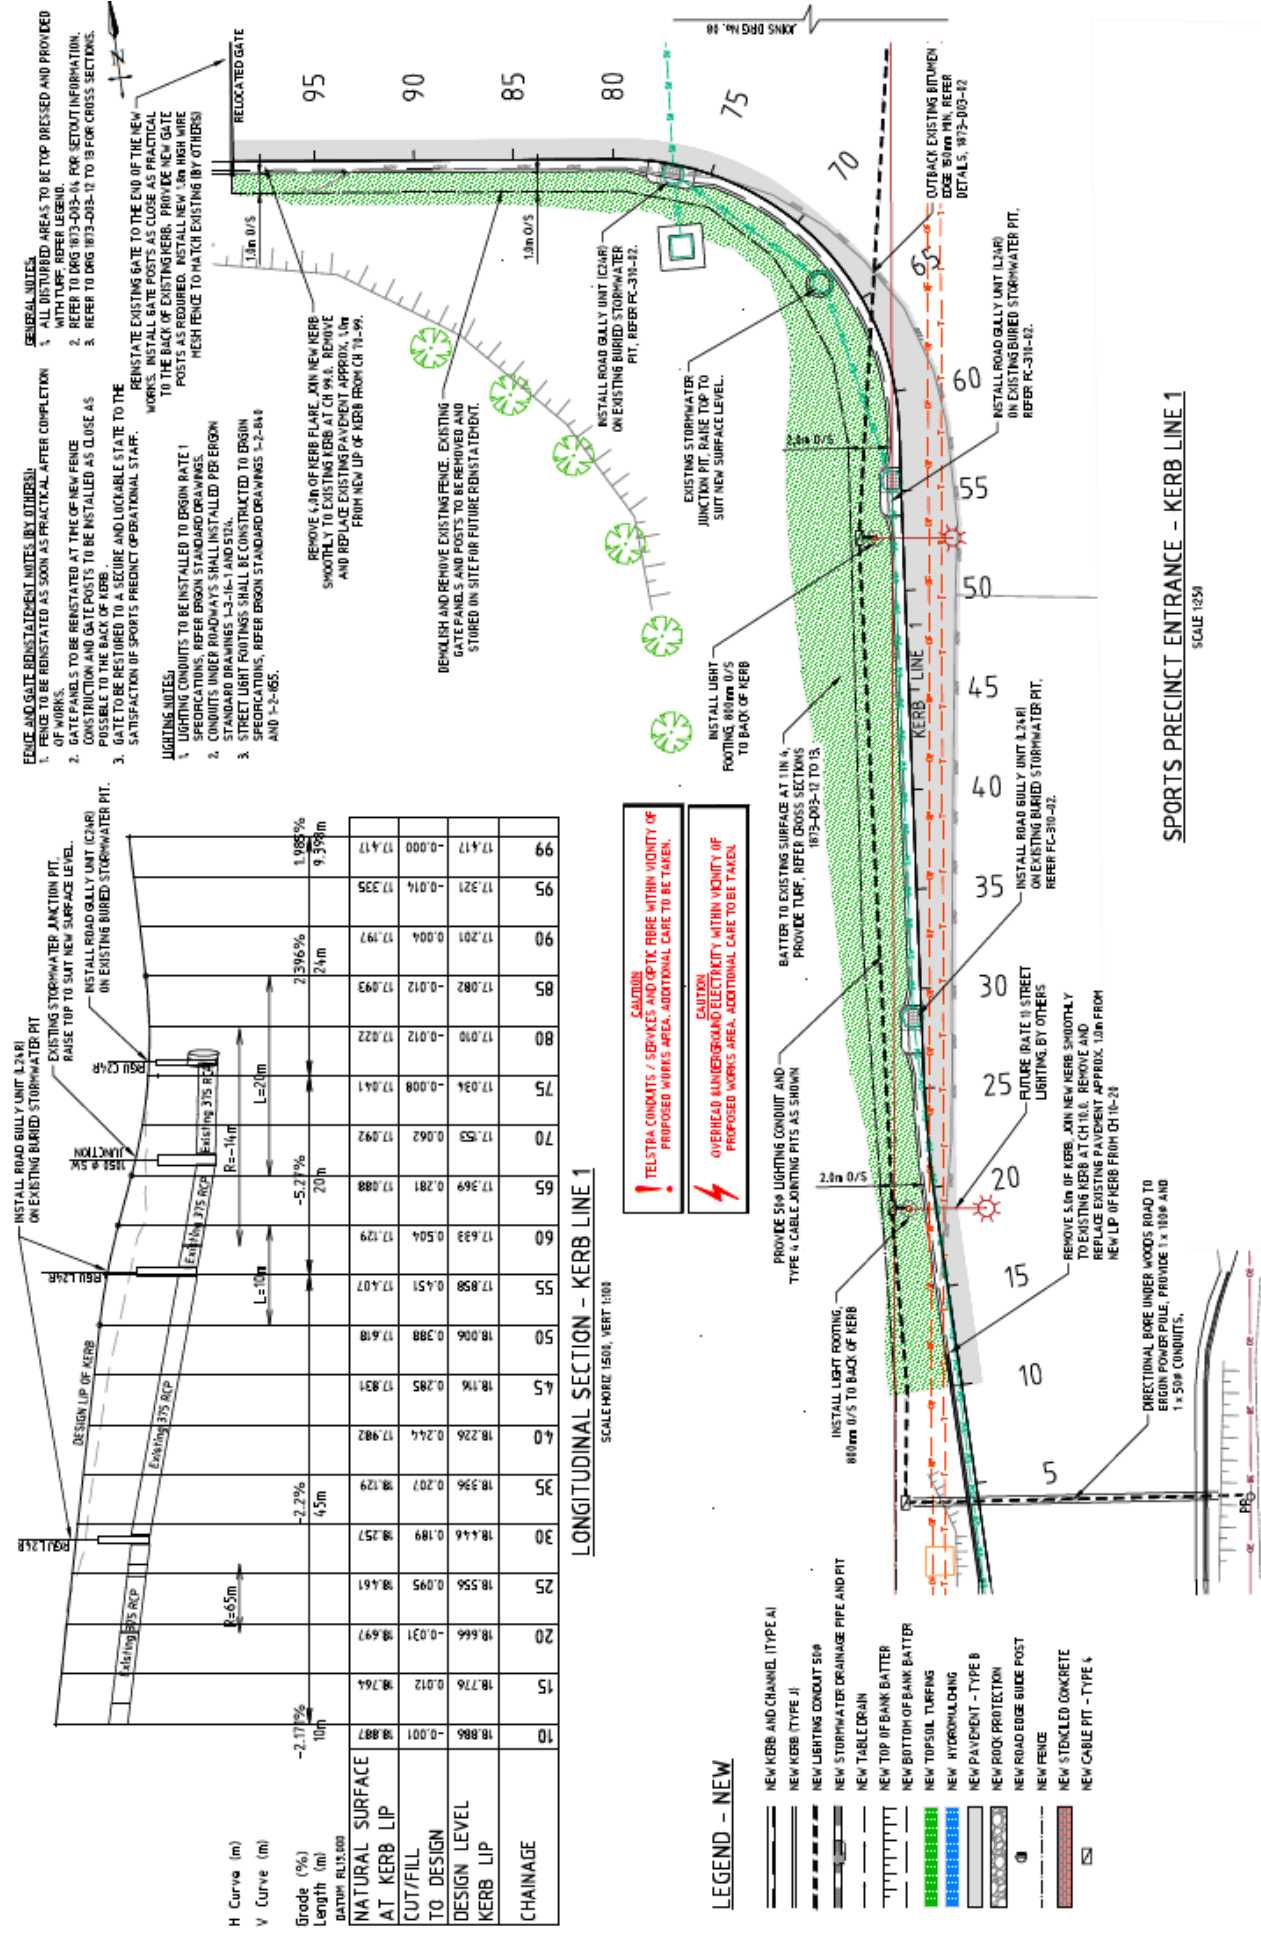

Woods Road, Nikenbah—Sports Precinct Entrance Upgrade

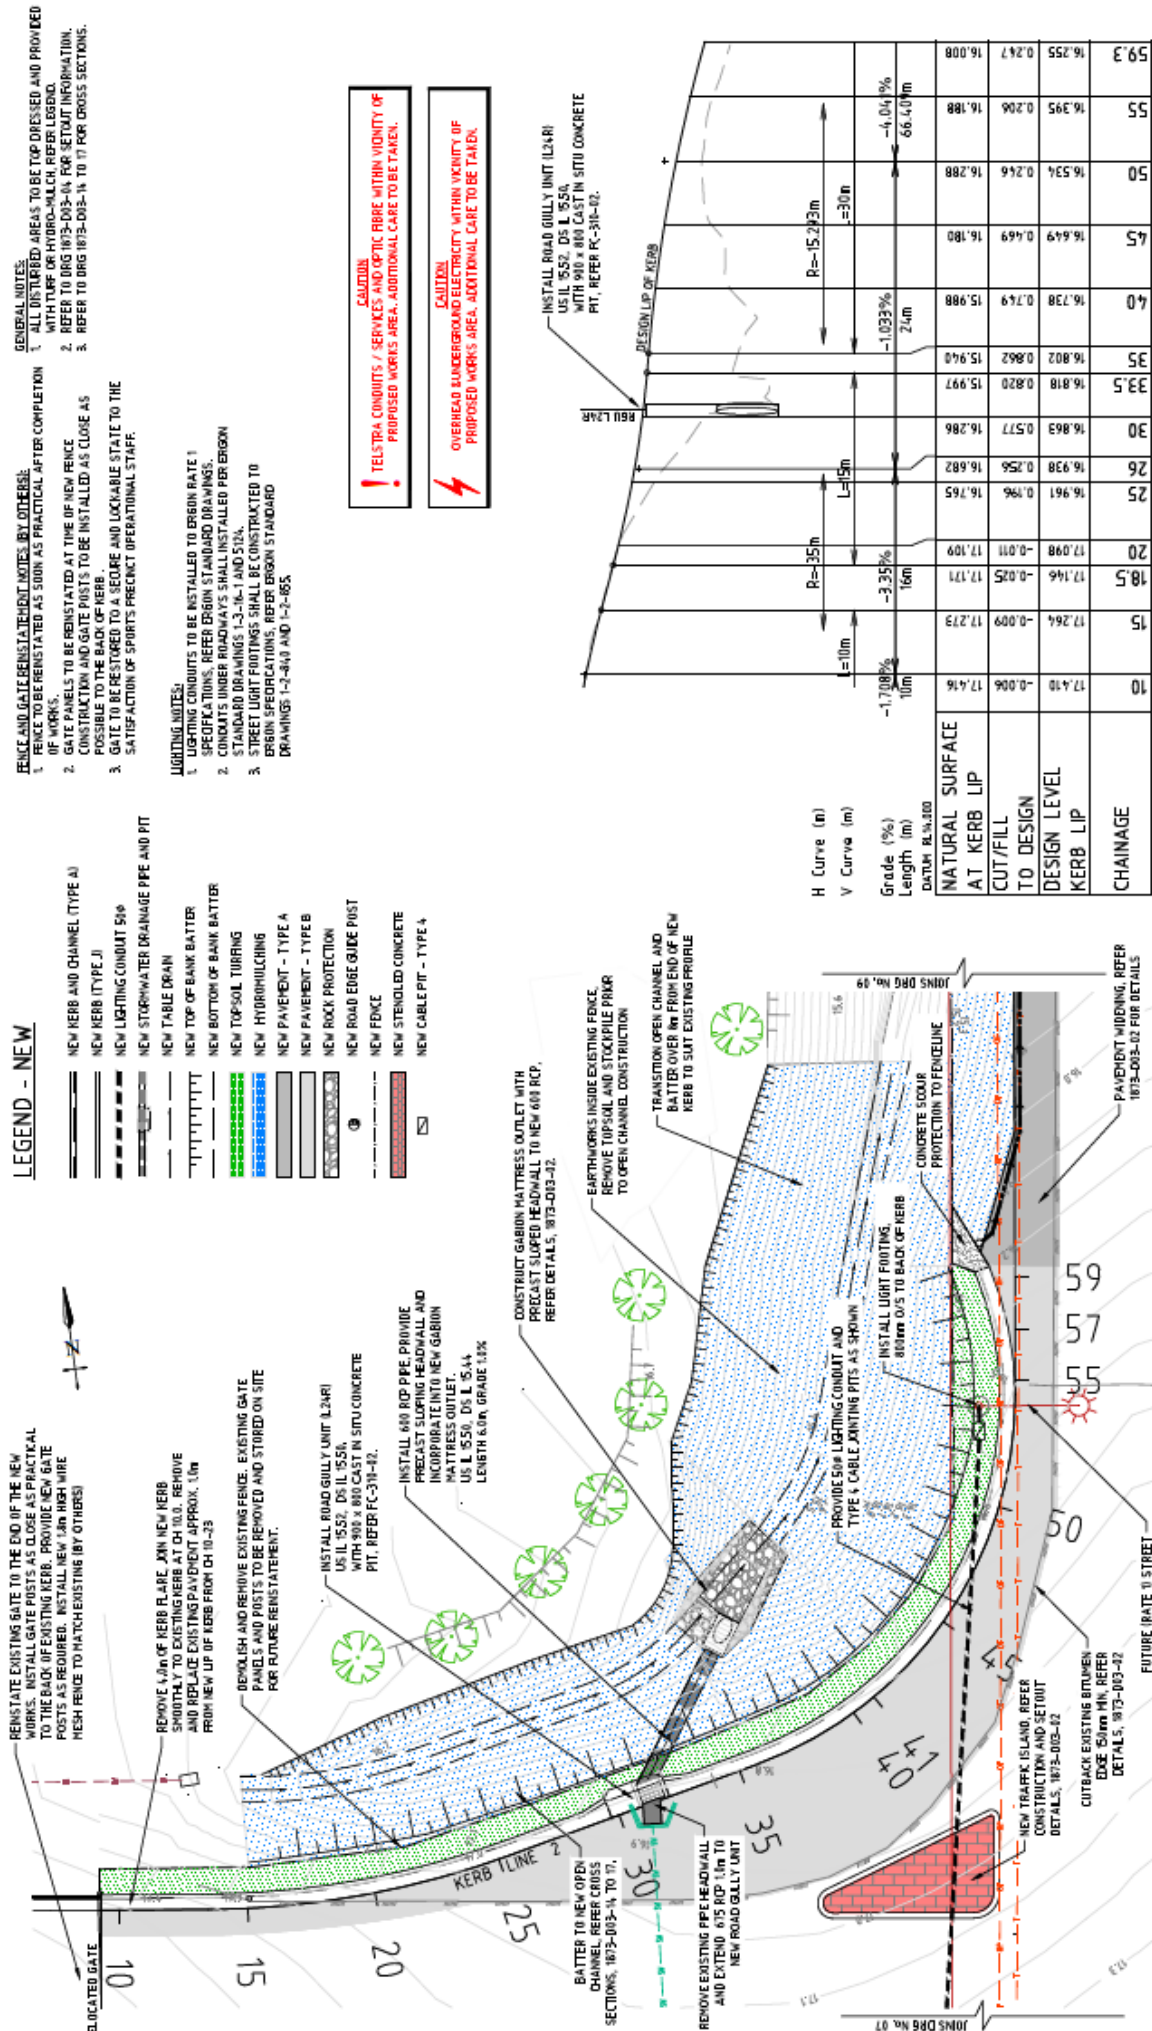

SPORTS PRECINCT ENTRANCE - KERB LINE 2

SCALE 1:200

Woods Road, Nikenbah—Sports Precinct Entrance Upgrade

