

Footpath Construction—McNally Street, Scarness (East St to John St)

PROJECT:

This project provides for the construction of a 1.3m concrete footpath on the western side of McNally Street, for a distance of approximately 155m, from East Street to the existing pathway adjacent to 13 McNally Street.

This project was identified for completion as part of Council's Walk and Cycle Strategy.

PROJECT ESTIMATE:

\$40,000

PROJECT SCOPE OF WORKS:

- Concrete Footpath Construction
- New concrete driveways & removal of driveway crossovers and reinstate with kerb
- Kerb Ramps
- Topsoiling and reinstatement of nature strip

The traffic management plan that will be put in place for the duration of the construction period will be developed prior to works commencing.





INDICATIVE PROJECT MILESTONES

Dec 2019	Final Design
Jan 2020	Tender Period
Feb 2020	Construction Period
March 2020	Project Completion

Note: Project milestones are subject to contract and weather and may change.

Footpath Construction—McNally Street, Scarness
(East St to John St)

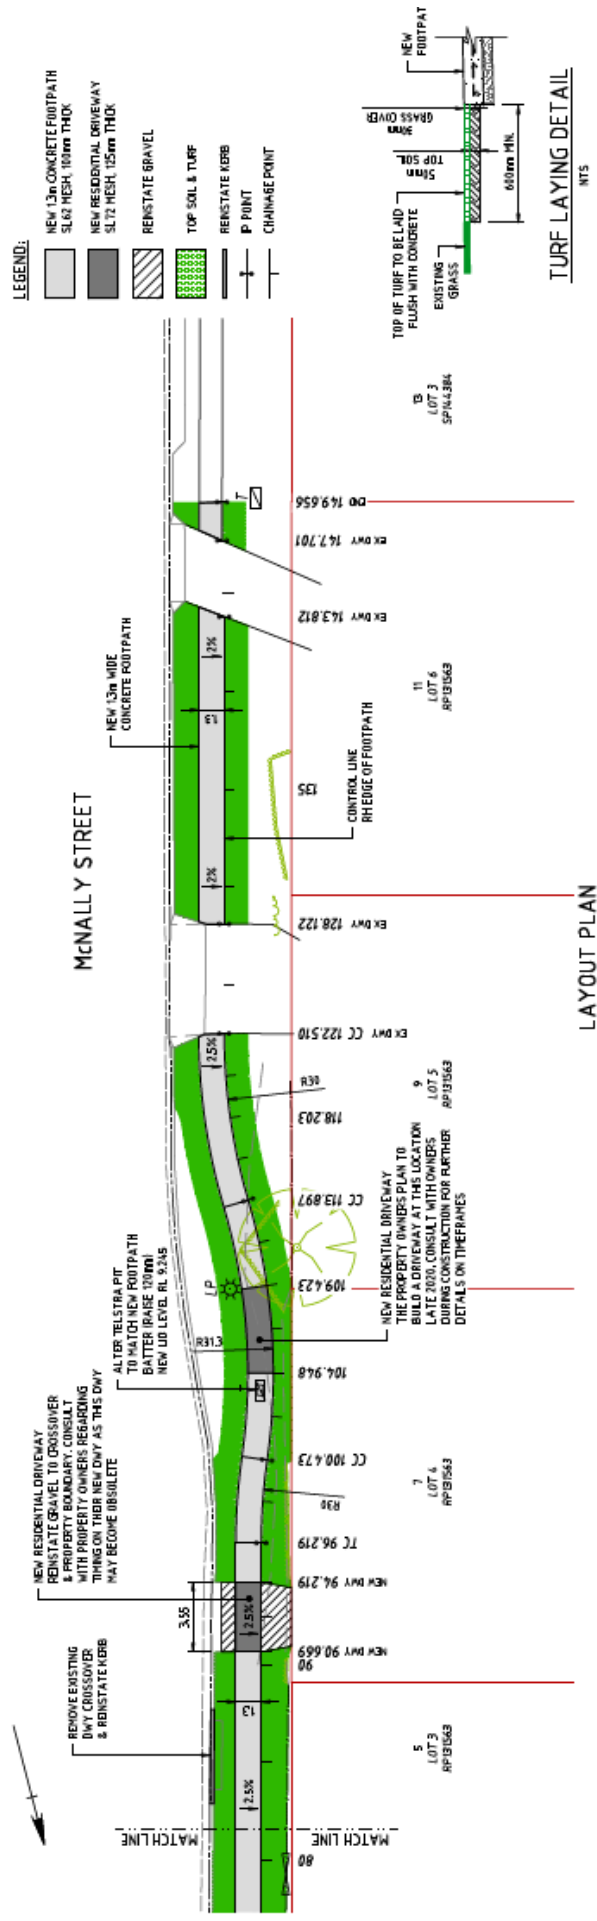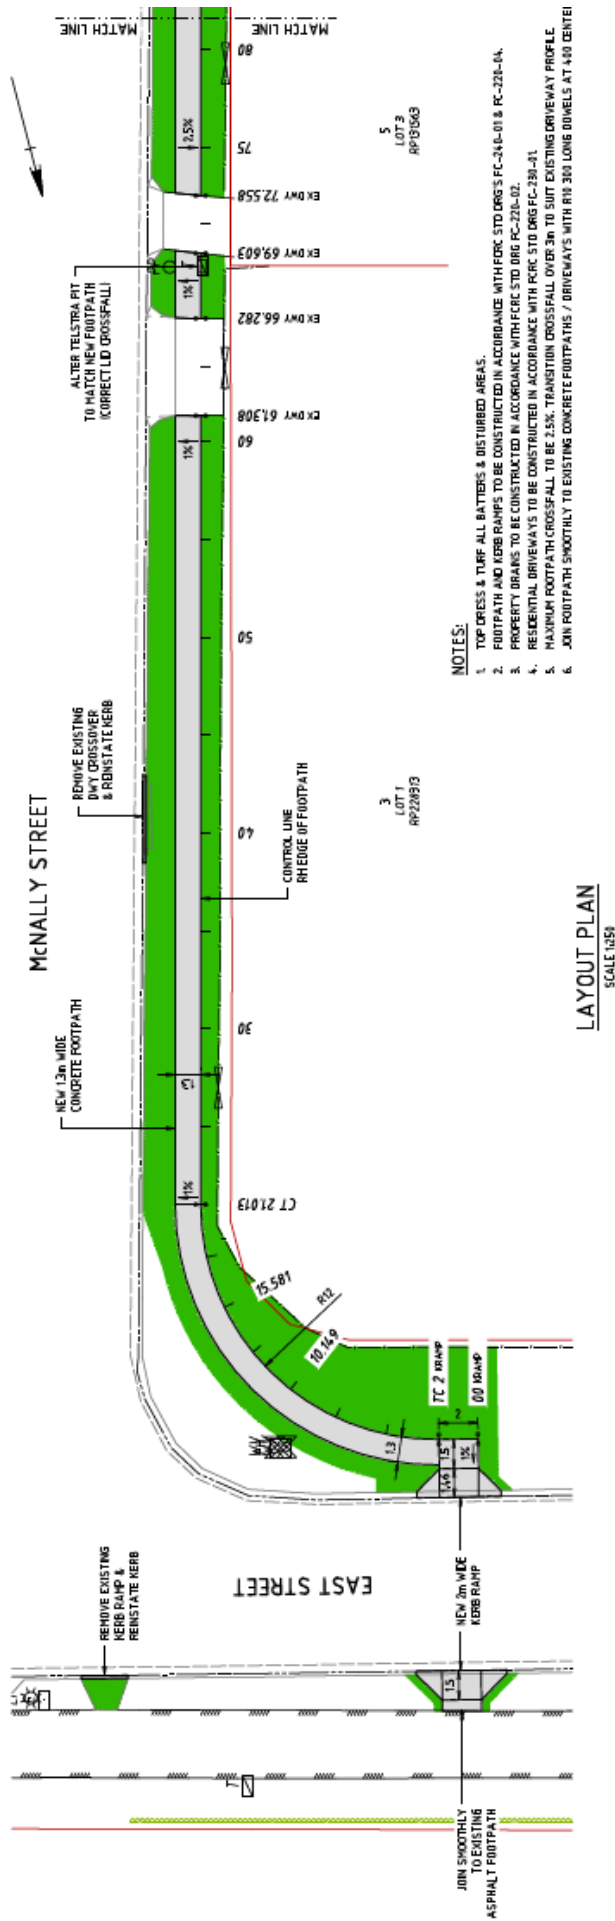

LEGEND:

- NEW 13m CONCRETE FOOTPATH
SL 1% HIGH, 100mm THICK
- NEW RESIDENTIAL DRIVEWAY
SL 1% HIGH, 125mm THICK
- REINSTATE GRAVEL
- TOP SOIL & TURF
- REINSTATE KORB
- P POINT
- CHAINAGE POINT

