

Underground Electricity Works — Walker Street and Neptune Street

PROJECT:

This project provides for the installation of underground electricity services in Walker Street and Neptune Street in preparation for the installation of traffic signals at this intersection.

PROJECT ESTIMATE:

\$120,000

PROJECT SCOPE OF WORKS

The Project scope is as follows:

- Excavation;
- Electrical services installation;
- Replacement of sections of kerb & channel, footpath and driveway crossovers where trenching works impact infrastructure areas;
- Asphaltic concrete works & turf restoration .

The traffic management plan that will be put in place for the duration of the construction period will be developed prior to works commencing.




INDICATIVE PROJECT MILESTONES

March 2020	Final Design
May 2020	Construction Period
June 2020	Project Completion

Note: Project milestones are subject to contract and weather and may change.

Underground Electricity Works — Walker Street and Neptune Street

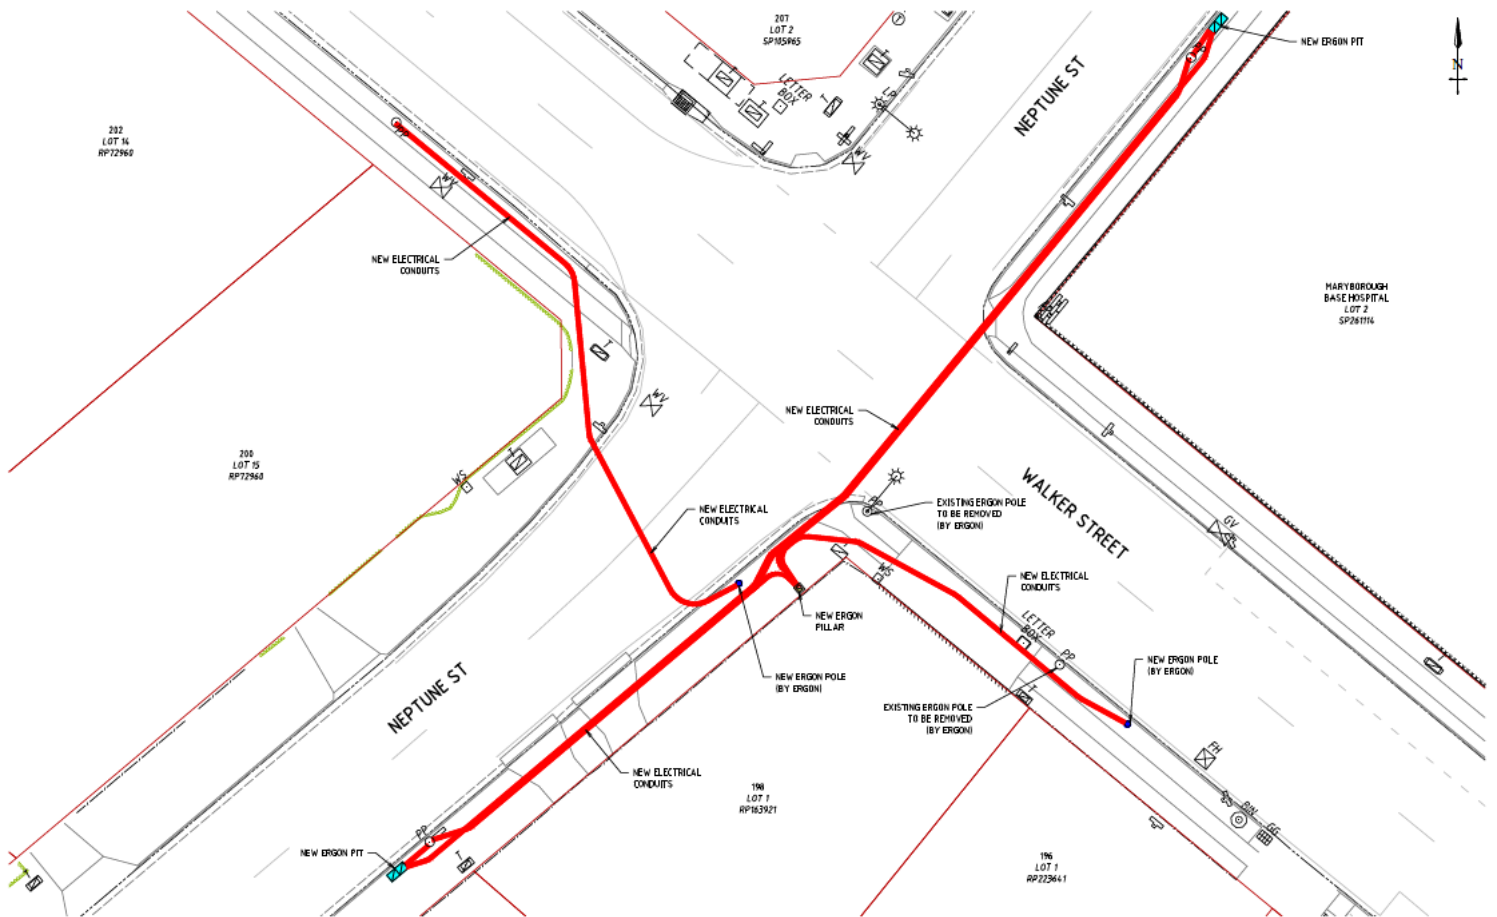

LEGEND - PROPOSED WORKS

- NEW UNDERGROUND ELECTRICAL CONDUITS (BY FCRD)
- NEW ERGON PIT (BY FCRD)
- NEW ERGON PILLAR (BY FCRD)
- NEW ERGON POLE (BY ERGON)

PROJECT EXTENTS

SCALE 1:850

WALKER STREET & NEPTUNE STREET
UNDERGROUND ELECTRICITY WORKS
PROJECT EXTENTS

