

FACT SHEET

March 2021

Exeter Street/Tavistock Street Intersection Upgrade

PROJECT:

This project provides for an upgrade of the Exeter and Tavistock Streets intersection including the upgrading of the centre median islands on minor leg, installation of giveaway signage and pedestrian refuge on the median and restrictions to road side parking.

The completion of this project will provide for improved safety for users of this intersection. Works will be staged due to time constraints on the availability of the pre-cast traffic islands.


PROJECT ESTIMATE:

\$137,000 (this project is funded through the Australian Government's Black Spot Program)

PROJECT SCOPE OF WORKS

The Project scope is as follows:

- New pedestrian refuge islands
- New linemarking and signage
- Turfing to disturbed areas

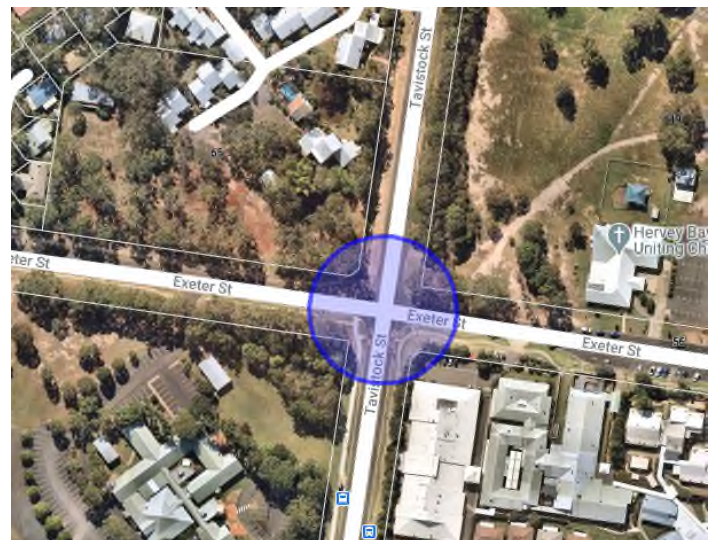

The traffic management plan that will be put in place for the duration of the construction period will be developed prior to works commencing.

INDICATIVE PROJECT MILESTONES

INDICATIVE PROJECT MILESTONES	
Feb 2021	Final Design
May/June 2021	Construction Period
June 2021	Project Completion

Note: Project milestones are subject to weather and may change.




Australian Government

BUILDING OUR FUTURE

INFRASTRUCTURE SERVICES

PHONE: 1300 79 49 29
WEB: frasercoast.qld.gov.au
EMAIL: enquiry@frasercoast.qld.gov.au

Exeter Street/Tavistock Street Intersection Upgrade

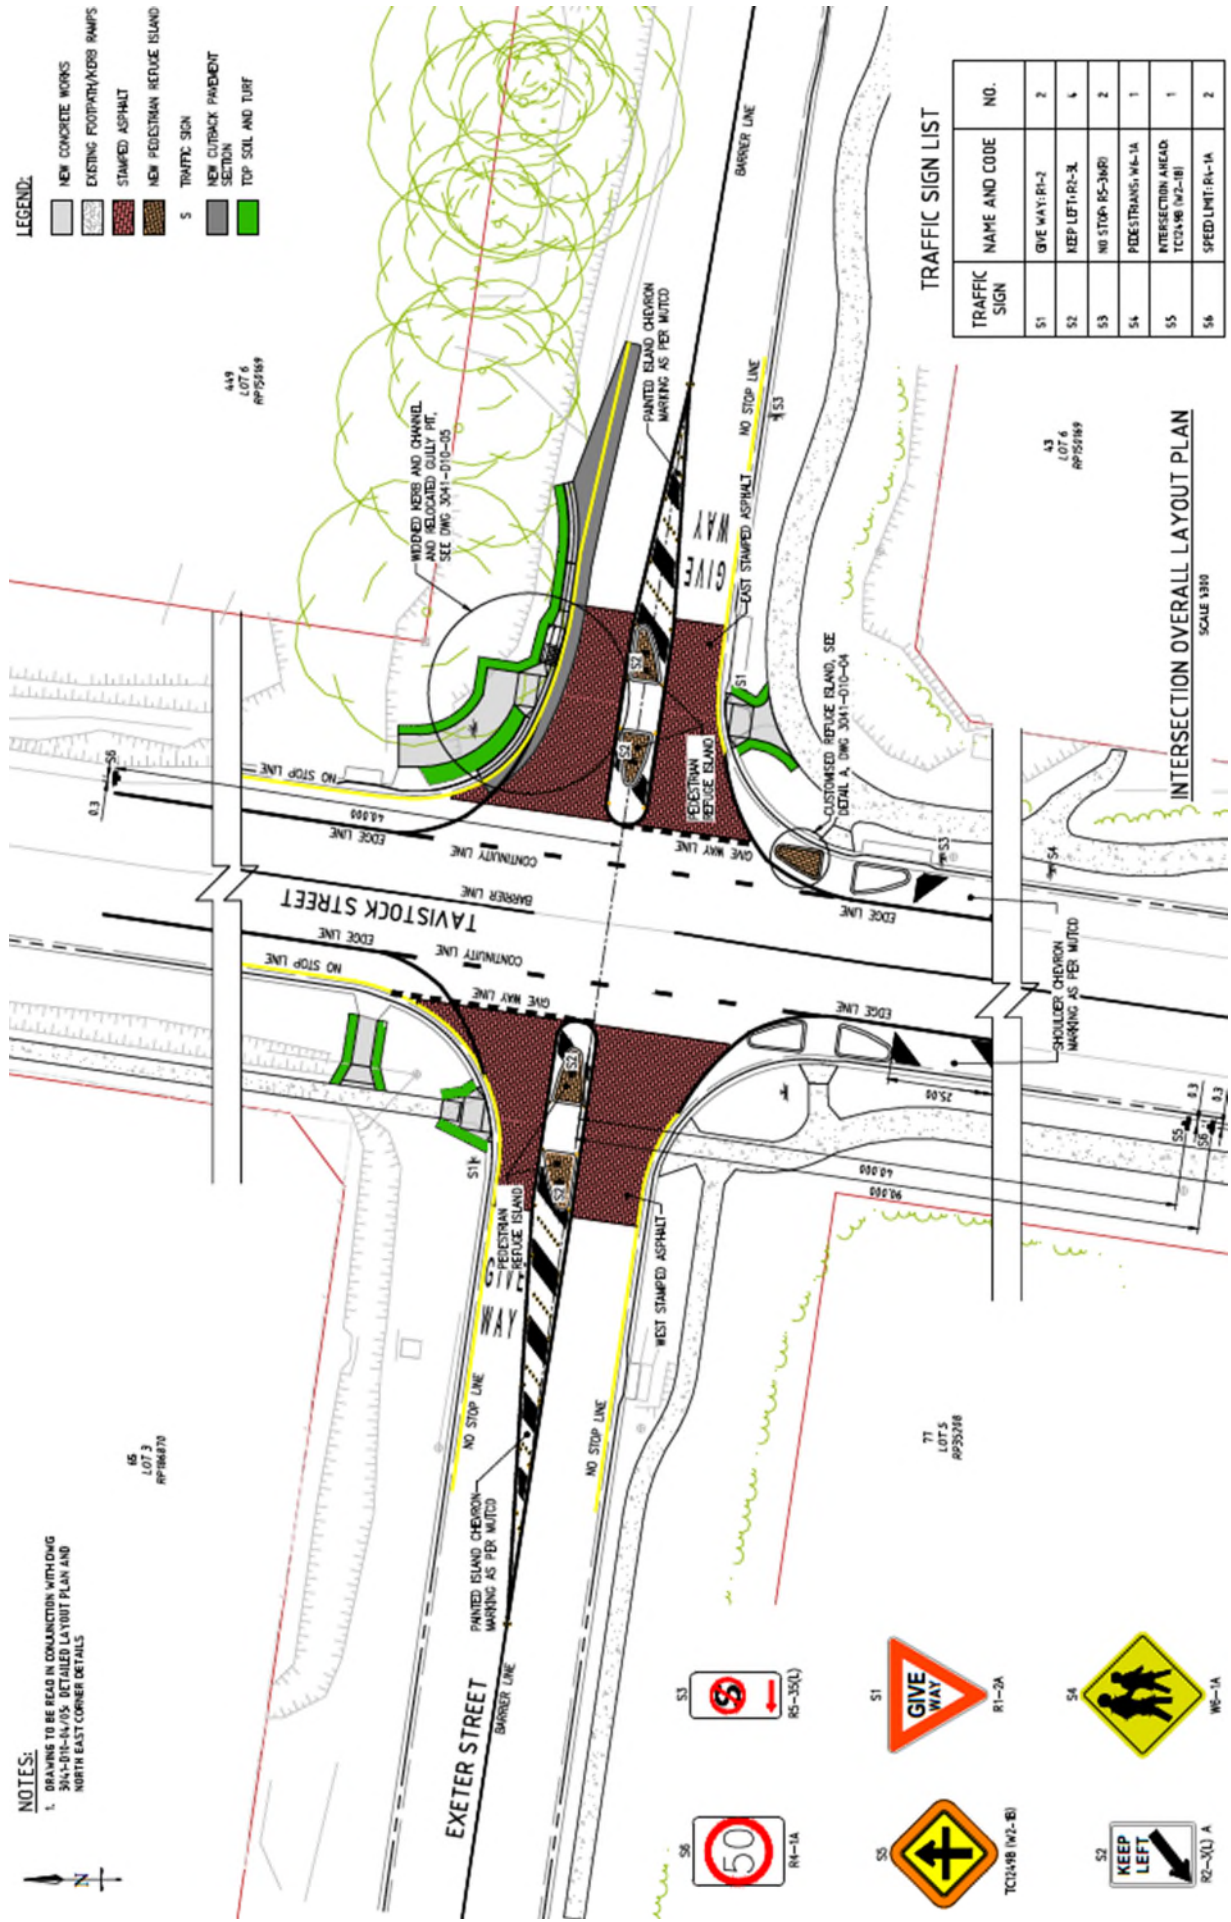

LEGEND:

- NEW CONCRETE WORKS
- EXISTING FOOTPATHS/RAMPS
- STAMPED ASPHALT
- NEW PAVEMENT REFUGE ISLAND
- TRAFFIC SIGN
- NEW CUTBACK PAVEMENT SECTION
- TOP SOIL AND TURF

NOTES:

1. DRAWING TO BE READ IN CONJUNCTION WITH DWG 3041-010-05 DETAILED LAYOUT PLAN AND NORTH EAST CORNER DETAILS



S6
R1-1A

S3
R5-35(L)

S1
R1-2A

S4
W6-1A

S5
TC214B (W2-B)

S2
R2-X(L) A

TRAFFIC SIGN LIST

TRAFFIC SIGN	NAME AND CODE	NO.
S1	GIVE WAY (R1-2)	2
S2	KEEP LEFT (R2-B)	4
S3	NO STOP (R5-3MR)	2
S4	PEDESTRIANS (W6-1A)	1
S5	INTERSECTION AHEAD (TC214B (W2-B))	1
S6	SPEED LIMIT (R1-1A)	2

INTERSECTION OVERALL LAYOUT PLAN

SCALE 1:300