

Road and Drainage Works—Churchill Street between Yaralla Street and Ariadne Street

PROJECT:

This project provides for sectional road reconstruction and stormwater drainage works in Churchill Street between Yaralla Street and Ariadne Street.

This project was identified for completion as part of Council’s road reconstruction prioritisation process.

PROJECT ESTIMATE:

\$200,000

PROJECT SCOPE OF WORKS:

The Project scope is as follows:

- Excavation and earthworks;
- Road pavement reconstruction works adjacent to 163, 161, 159, 157 and 155 Churchill Street, property at the corner of Churchill Street and Ariadne Street and 32 Ariadne Street;
- New stormwater pipe and roadside gully unit and chamber in front of property at 32 Ariadne Street;
- Replacement of existing kerb and channel in front of 32 Ariadne Street;
- Reconstruction of existing vehicle crossover at 32 Ariadne Street (*reinstatement works to be completed in plain concrete only*);
- Reconstruction of kerb ramp on the southern side of Churchill Street;
- Topdressing and turfing of disturbed areas.




The traffic management plan that will be put in place for the duration of the construction period will be developed prior to works commencing.

INDICATIVE PROJECT MILESTONES


Nov 2022	Final Design
April/May 2023	Construction Period
June 2023	Project Completion

Note: Project milestones are subject to weather and may change.

Road and Drainage Works—Churchill Street between Yaralla Street and Ariadne Street

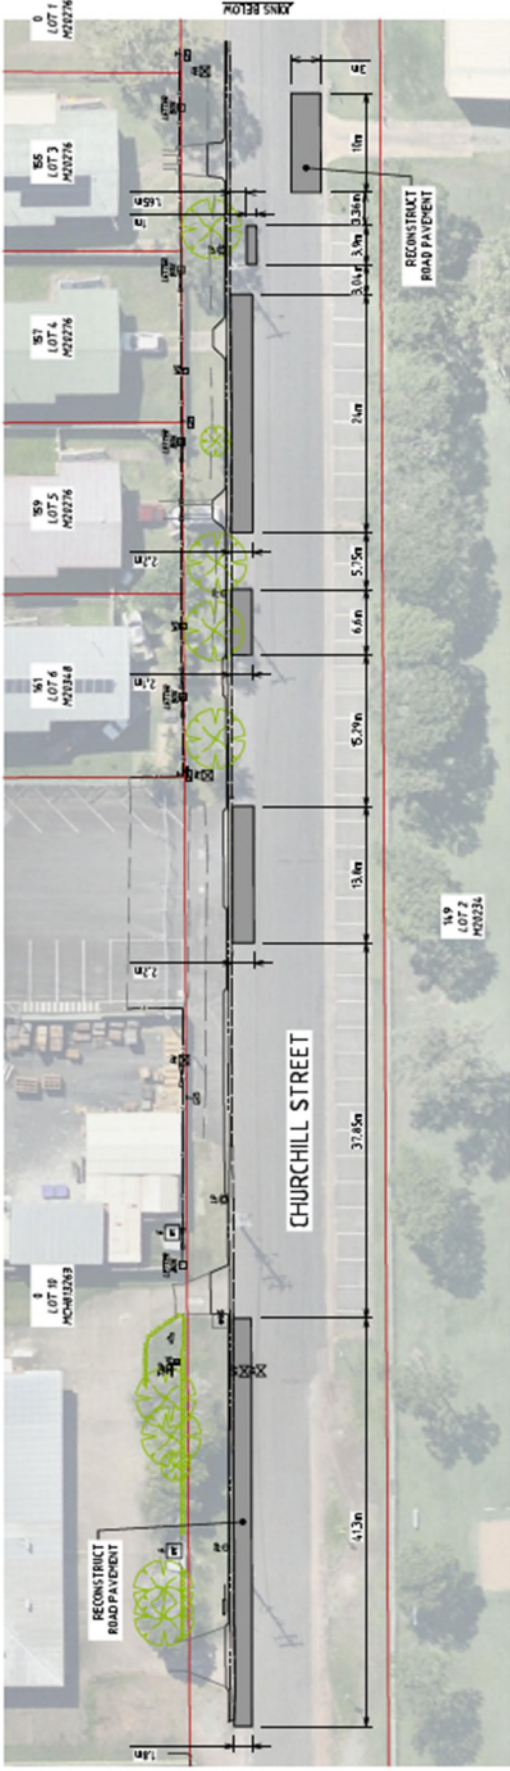

LAYOUT PLAN
SCALE 1:600

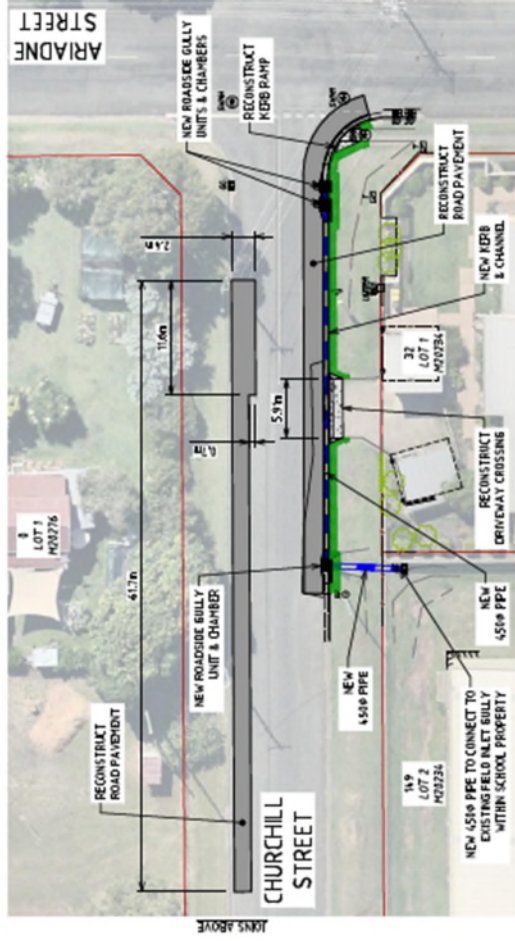

LAYOUT PLAN
SCALE 1:600

LEGEND:	
	EXISTING VEGETATION
	NEW CONCRETE
	NEW KRSB & CHANNEL
	NEW ROAD PAVEMENT
	NEW STORMWATER



CHURCHILL ST (YARALLA ST TO ARIADNE ST),
MARYBOROUGH
ROADWORKS & DRAINAGE

